




REAR VIEW



FRONT VIEW

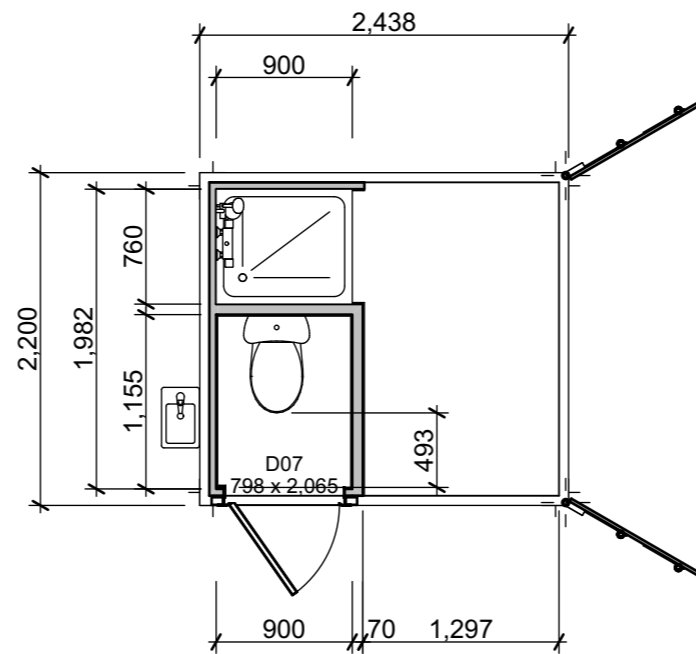

PLAN

REGISTERED
 DESIGNS
 NOT TO BE COPIED

Not to be copied - Property of Winder's Tinyhouse Factory



www.winder.co.nz



8FT BUILDERS HUT
8 Ft Container

SHEET TITLE: Presentation Plan	
SCALE: 1:50 @ A3	
ISSUED:	23/04/2019
PROJECT #:	#Pln

SHEET	102
REV	