




**FRONT VIEW**



**REAR VIEW**

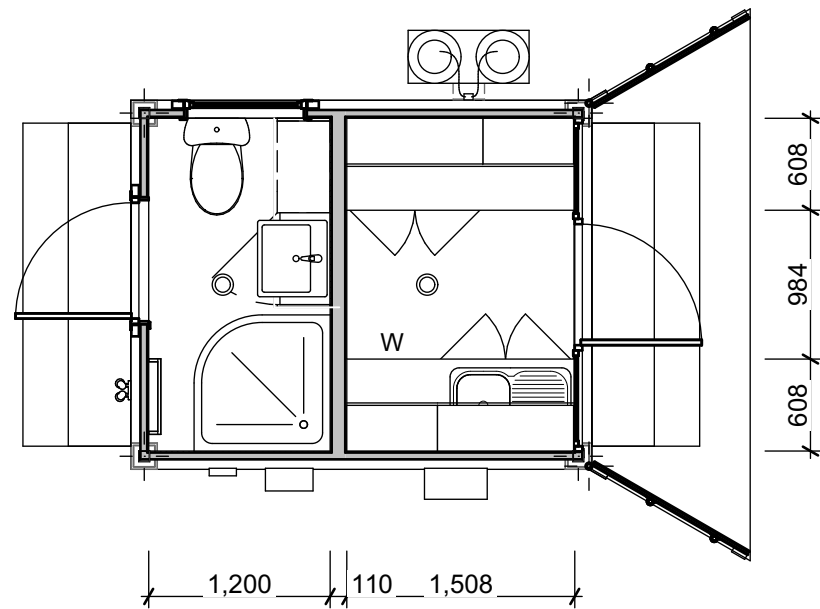

**PLAN**



**CONTAINER DOORS**

REGISTERED  
 DESIGNS  
 NOT TO BE COPIED

Not to be copied - Property of Winder's Tinyhouse Factory



[www.winder.co.nz](http://www.winder.co.nz)



**10FT HUB**  
10 Ft Container

SHEET TITLE: Presentation Plan	
SCALE: 1:50 @ A3	
ISSUED:	23/04/2019
PROJECT #:	#Pln

SHEET  
REV

102